


# FRAMELESS GLASS DOOR LEAF

SLIMLINE DOORFRAME  
 FRAME - S04  
 BTS80 FLOORSPRING

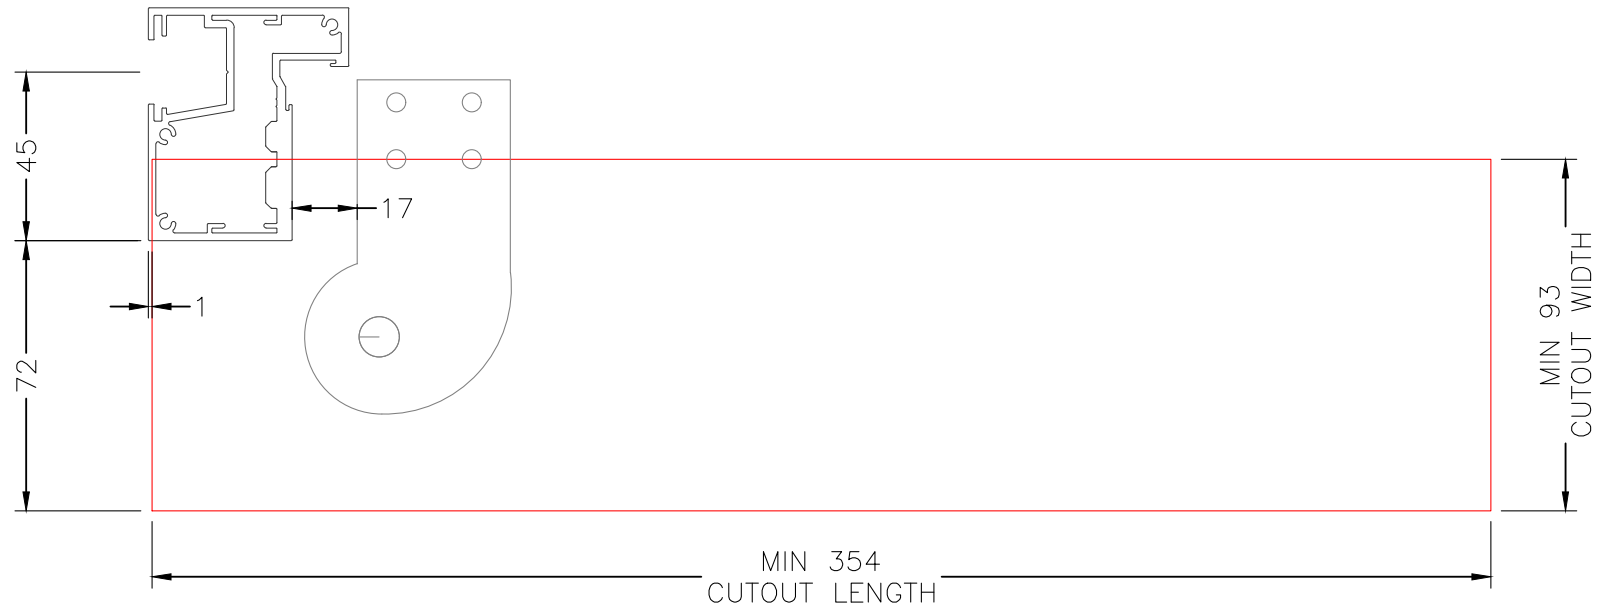

Drawing Title **BTS80 Floor box cutout**  
**Frameless Door - Frame S04**  
 Scale @ A4 Drawn by S.BM Checked -  
 1:2 unless stated Date 24/01/19  
 Drawing no. Rev. FLBX-FR-S04-BTS80 -



**FusionPartitions**  
 Unit 6, I O Centre,  
 Salbrook Road Industrial Estate,  
 Salford, Surrey,  
 RH1 5GJ  
 T: +44 (0)1293 220970  
 E: info@fusionpartitions.com

Do not scale this drawing (printed or electronic versions)  
 This drawing is copyright  
 Discrepancies and/or ambiguities within this drawing, between it and information given elsewhere, must be reported immediately to this office for clarification before proceeding.  
 All work to be carried out in accordance with the latest British Standards/Codes of Practice unless specifically directed otherwise in the specification.  
 Responsibility for the reproduction of this drawing in paper form, or if issued in electronic format, lies with the recipient to check that all information has been replicated in full and is correct when compared to the original paper or electronic image.  
 Graphical representations of details on this drawing have been co-ordinated, but are approximations only. Please refer to Specifications and / or Details for actual sizes.