

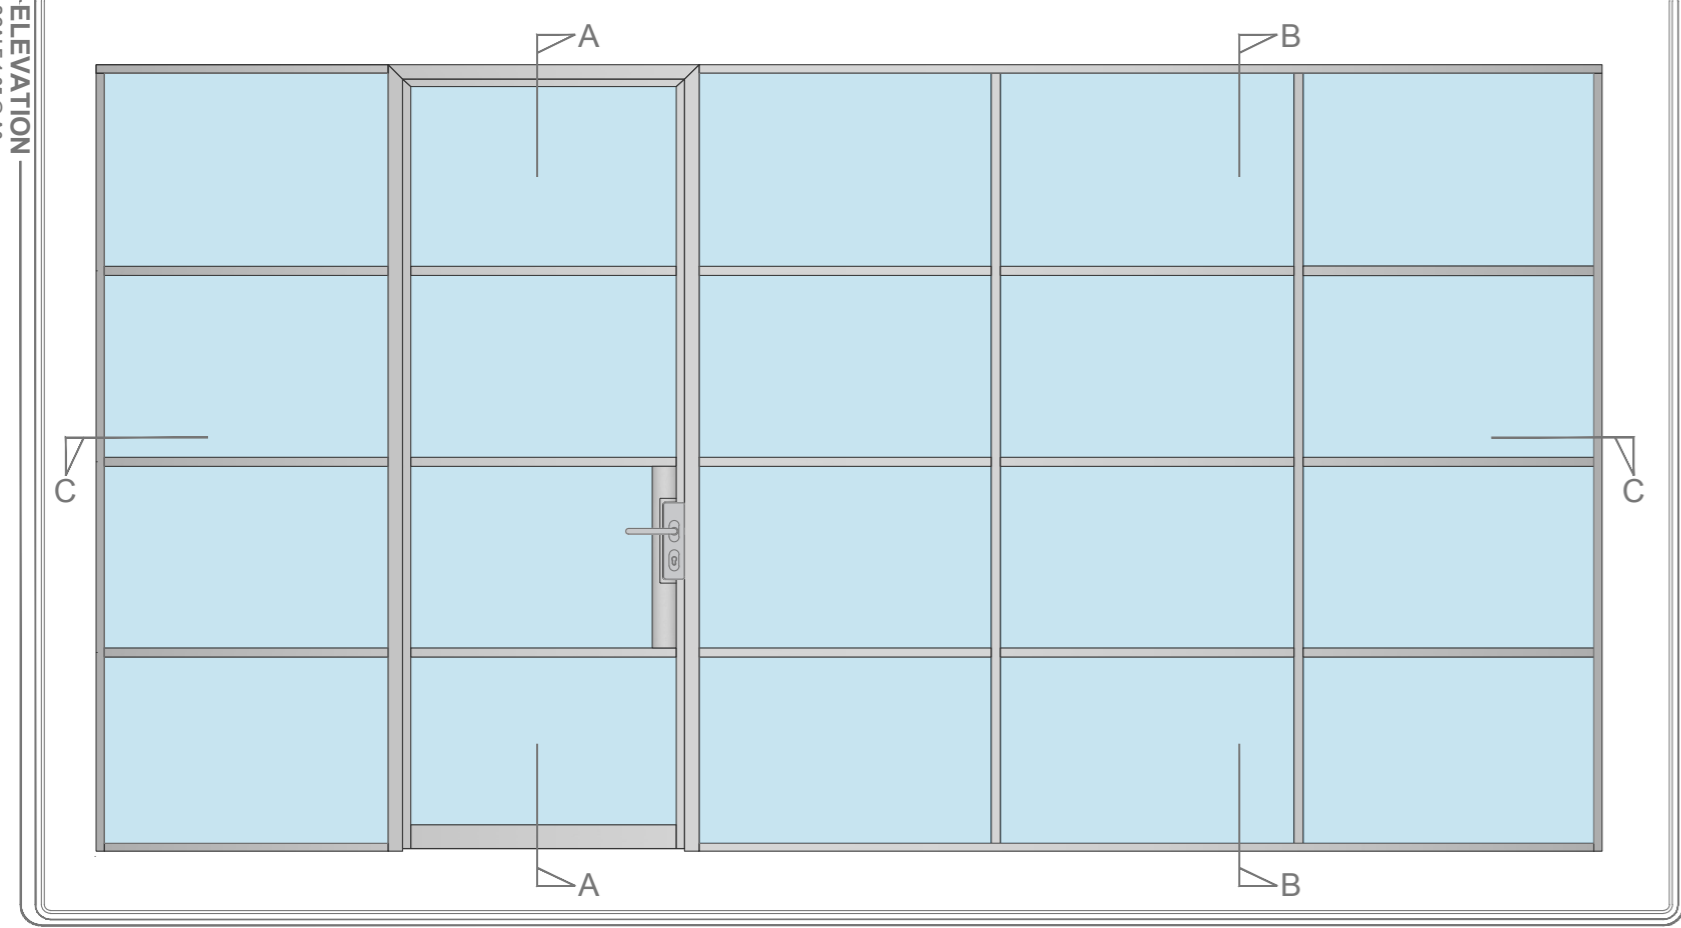
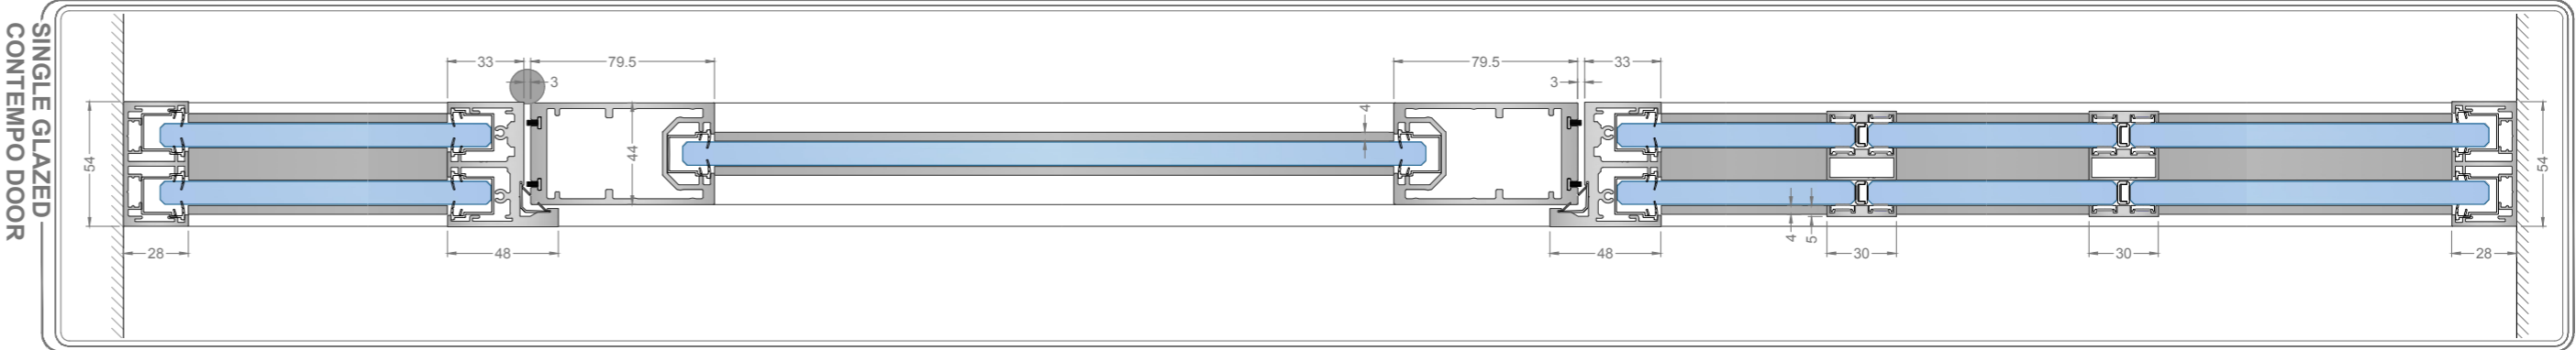
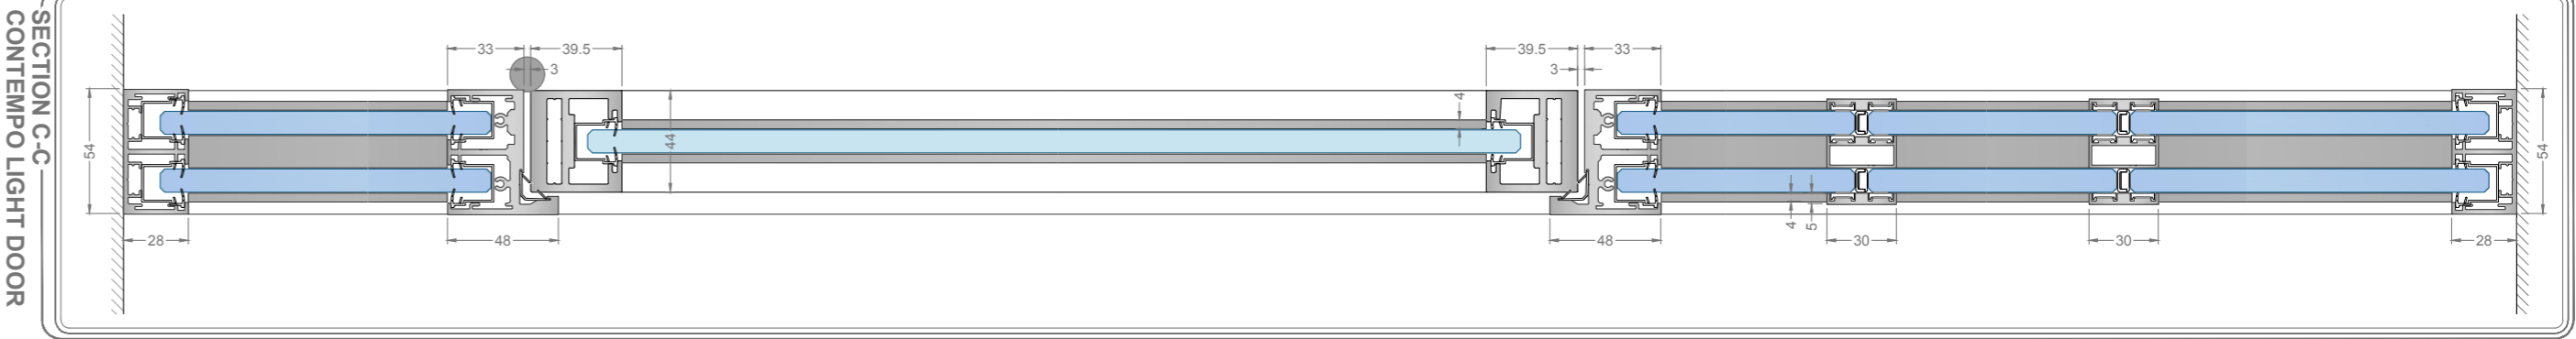
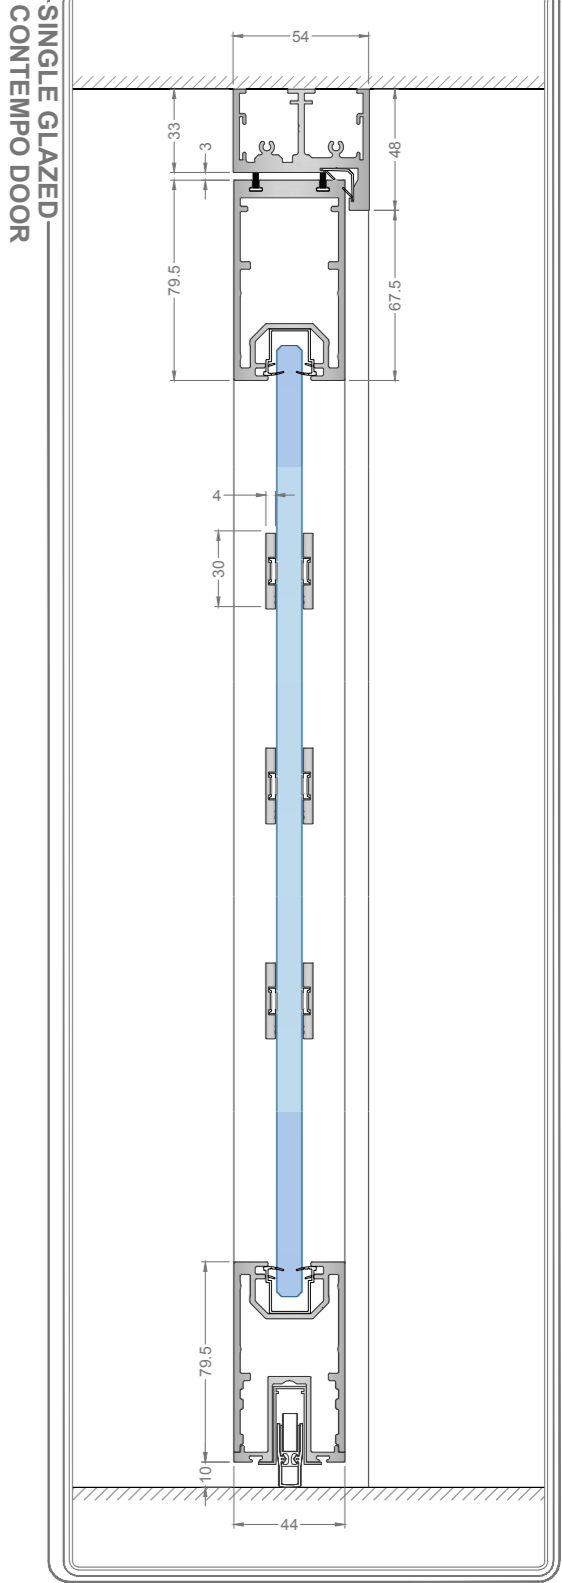
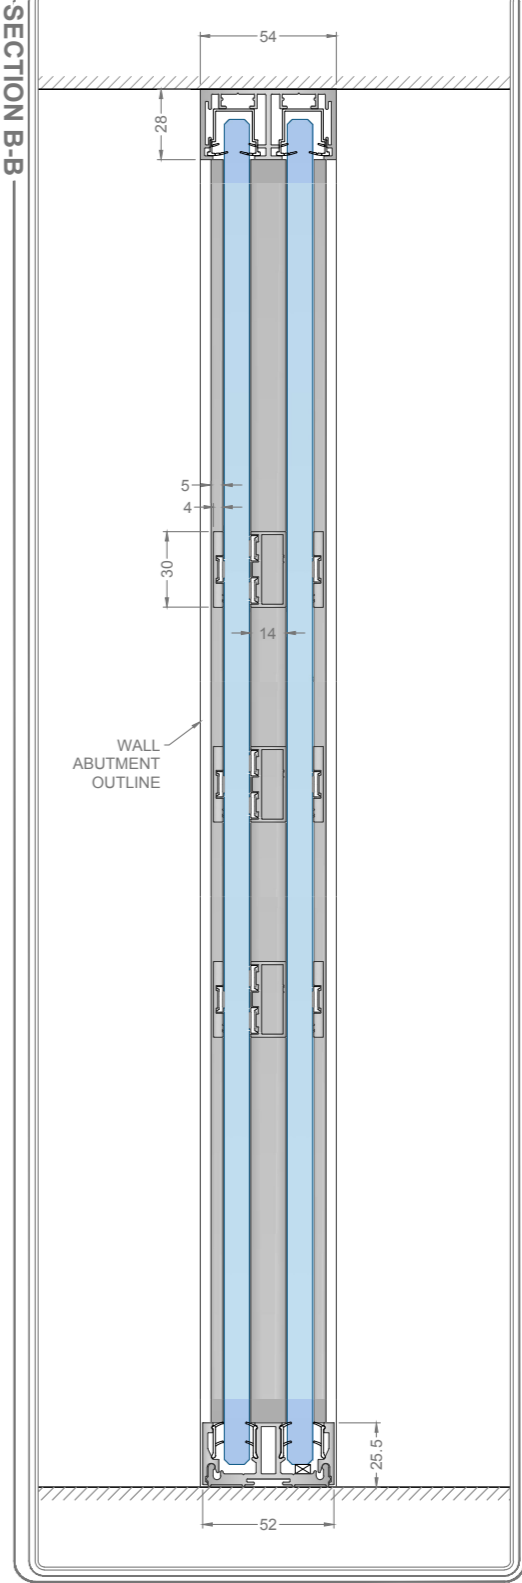
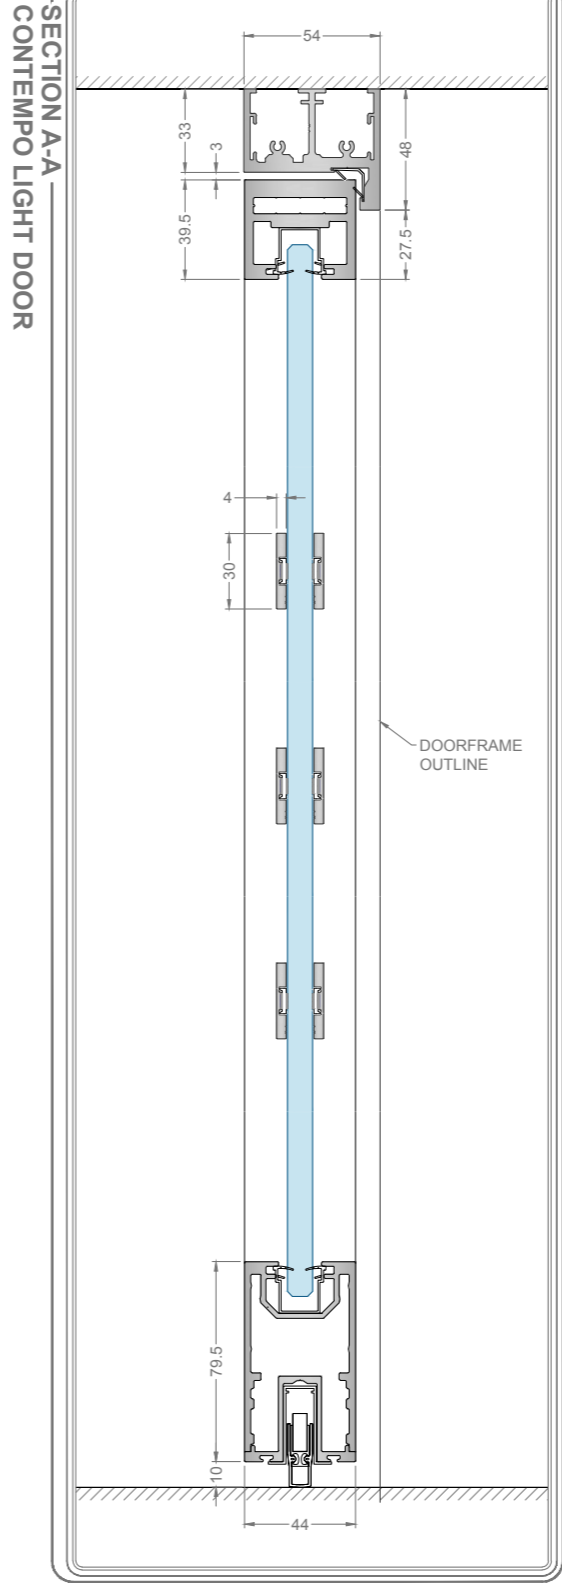


# BANDED DOUBLE GLAZING

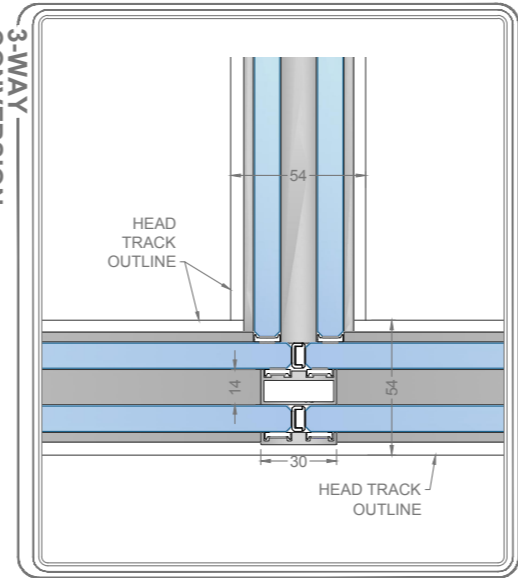

## PROFILE

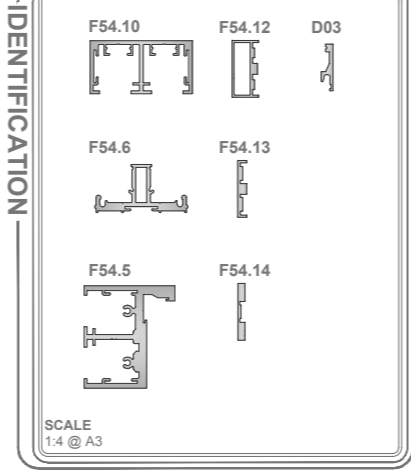

Drawing Title  
Banded Fineline  
Double Glazed Partition

Scale @ A2  
1:3  
unless stated

Drawn by  
SB

Checked  
-

Date  
27/05/20

Rev.  
05

Drawing no.  
BND-FLDG-FM

**FusionPartitions**  
Unit 6, 110 Centre,  
Salbrook Road Industrial Estate,  
Salfords, Surrey,  
RH11 5GJ

Aluminium  
Glass  
Steel  
Gasket  
Timber  
Insulation  
Plasterboard  
Glazing Packer

Do not scale this drawing (printed or electronic versions)

This drawing is copyright  
FusionPartitions and any duplication without written permission  
is prohibited. Any information given herein, must be reported  
immediately to the office for clarification before proceeding.

All works to be carried out in accordance with the latest  
British Standards/Codes of Practice unless specifically  
directed otherwise in the specification.

Responsibility for the reproduction of this drawing in paper  
form, or if required in electronic format, lies with the recipient  
to check that all information has been replicated in full and  
is correct when compared to the original paper or electronic  
image.

Graphical representations of details on this drawing have  
been so indicated, but are approximations only. Please refer  
to Specifications and / or details for actual sizes.

### Performance Summary

System Title: Fineline - Clear Double Glazed

Document No.	Description	Rw
FDG-AP1	12.8 & 12.8mm Acoustic Safety Glass	46 dB
CLDG-AP2	Contempo Light 12.8mm Acoustic Safety Glass Door	41 dB
CGD-AP1	Contempo 12.8mm Acoustic Safety Glass Door	40 dB