



BANDED SINGLE GLAZING

ELEVATION
SCALE 1:25 @ A3

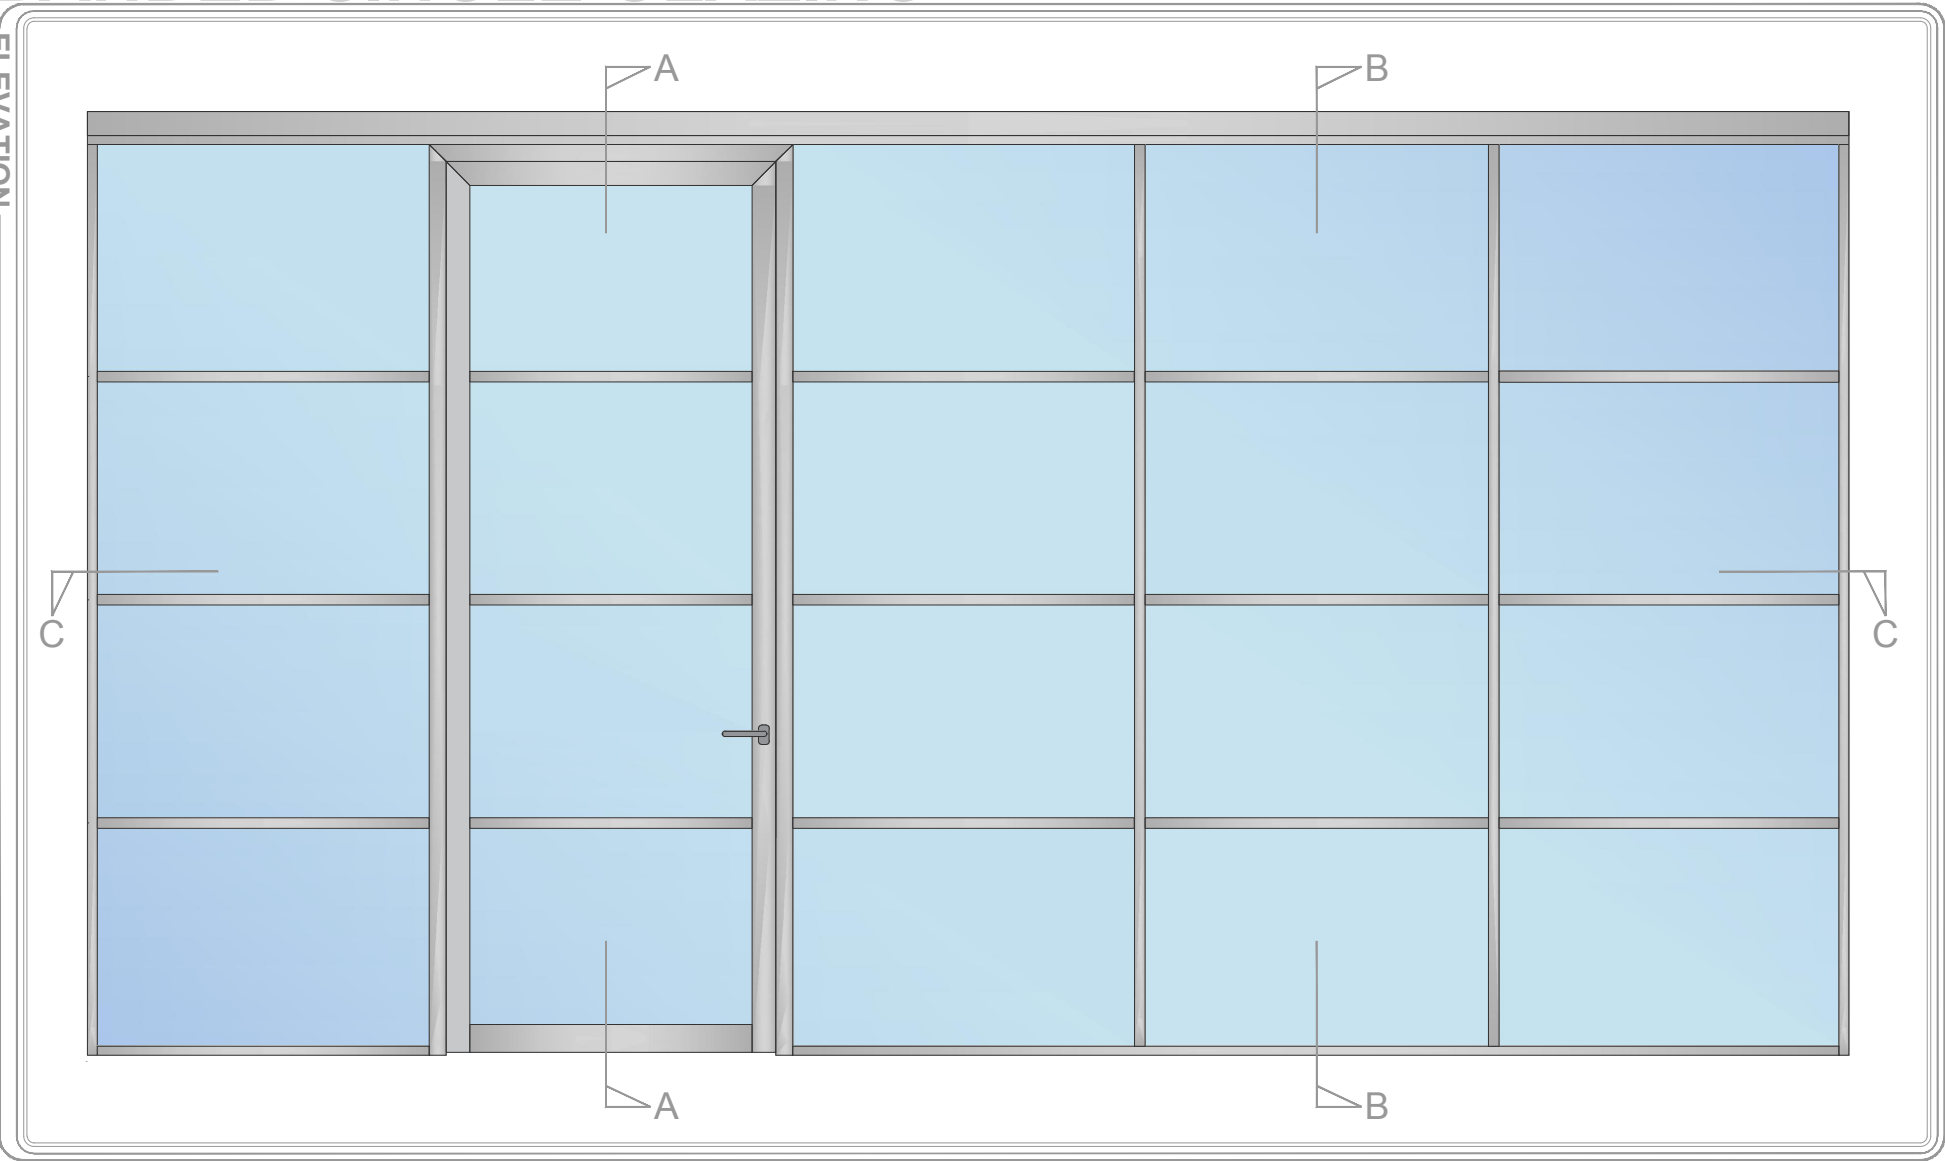


PROFILE


IDENTIFICATION

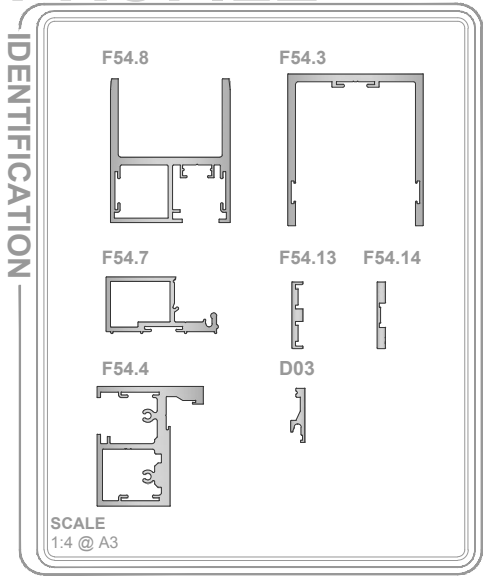


3-WAY
CONVERSION

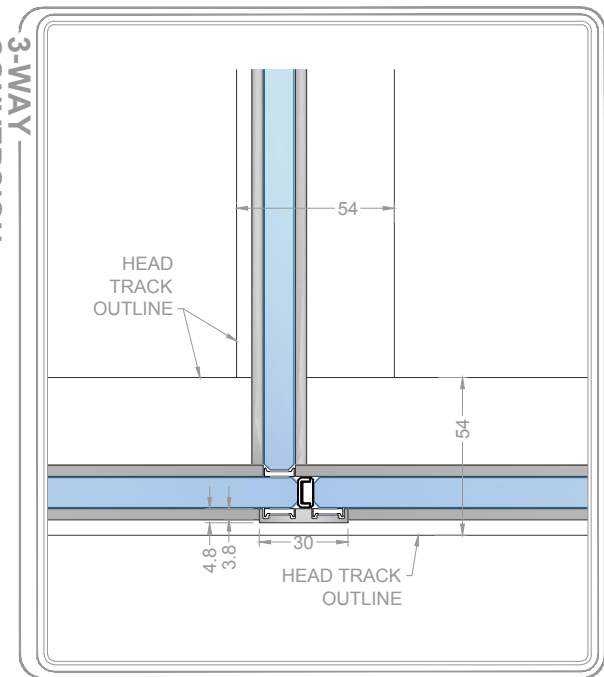


SECTION A-A

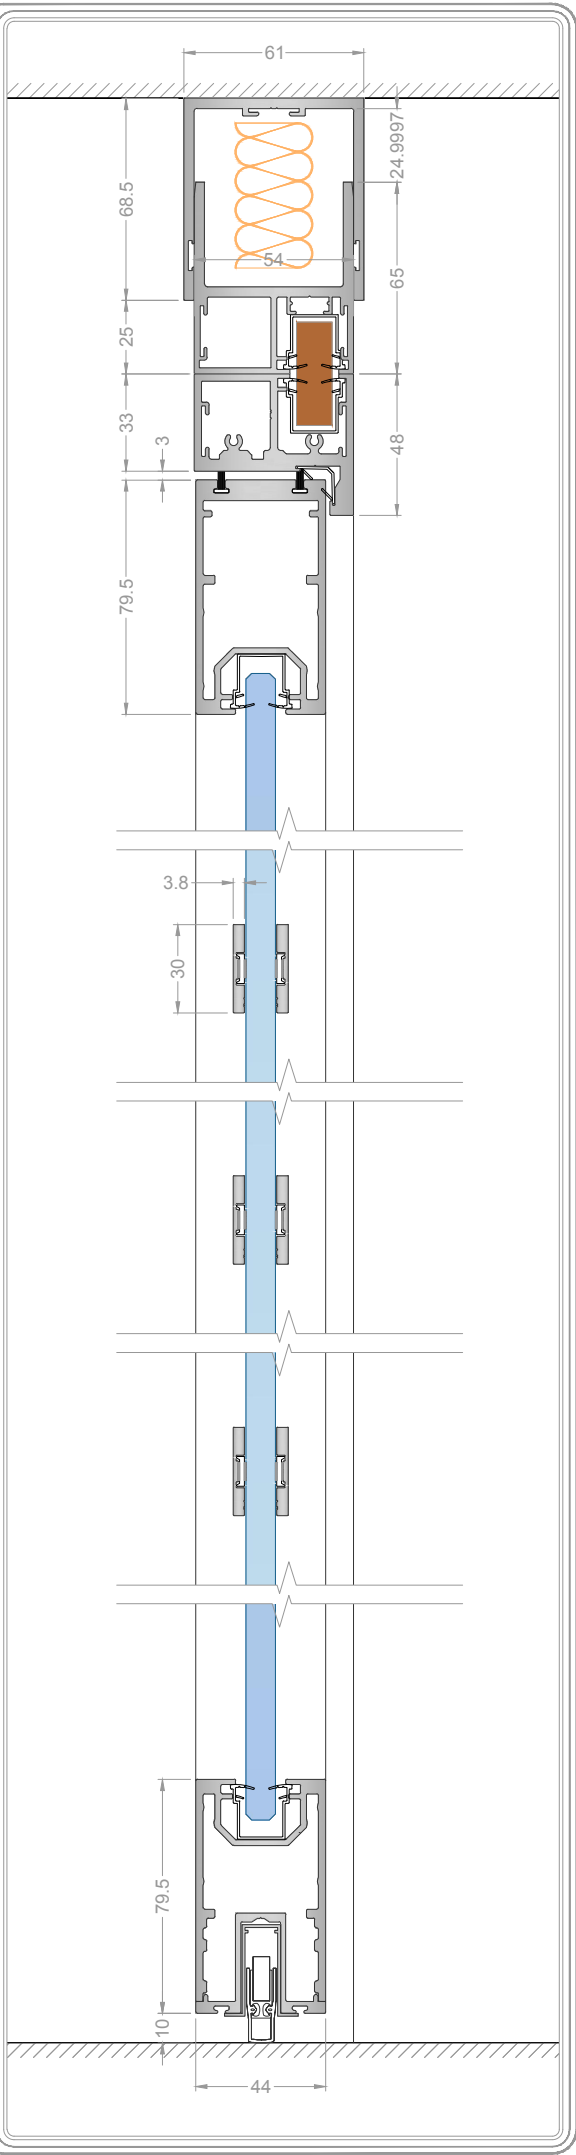

SECTION B-B

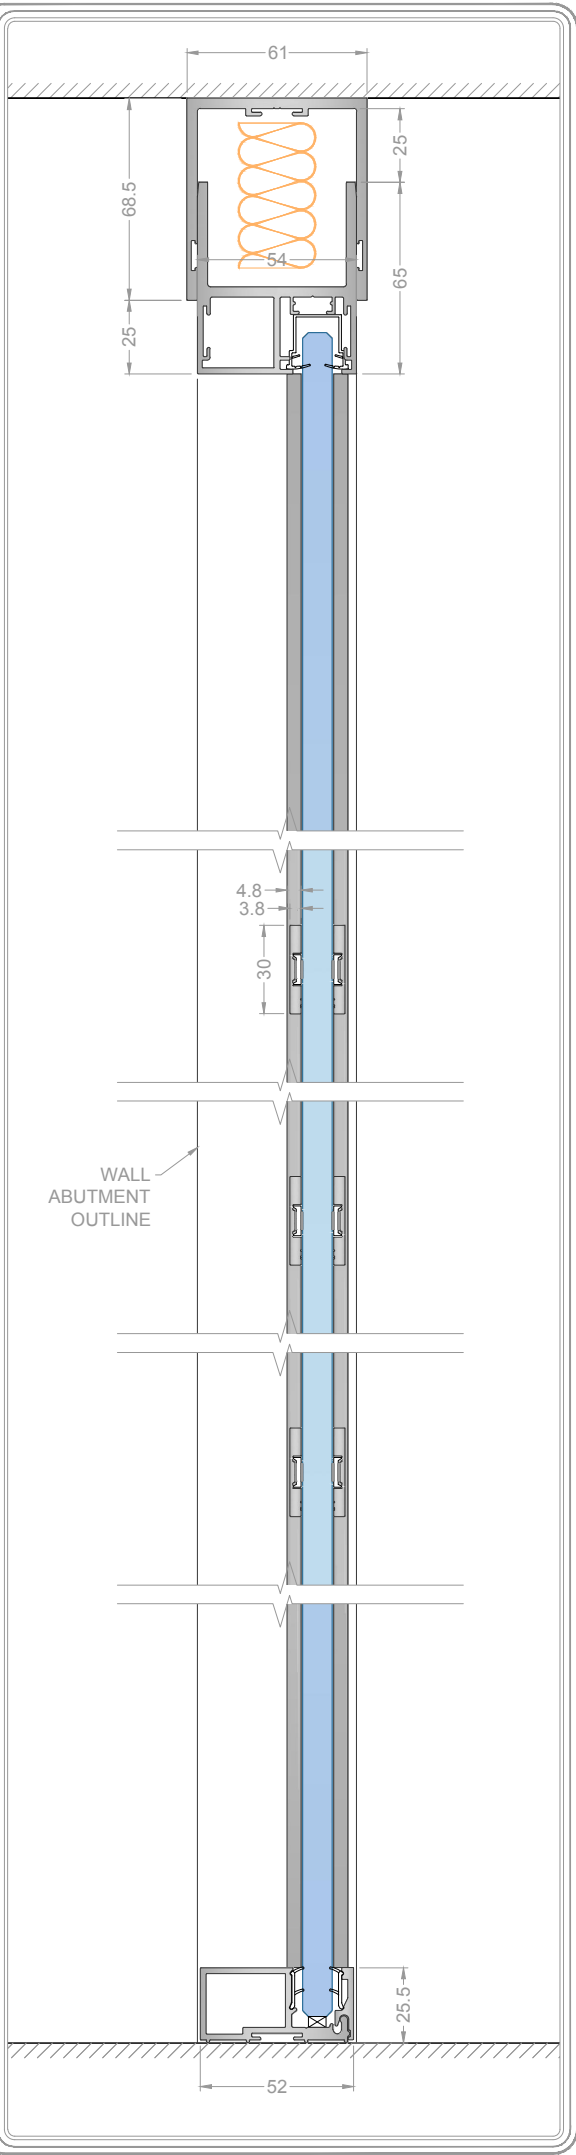


SECTION C-C

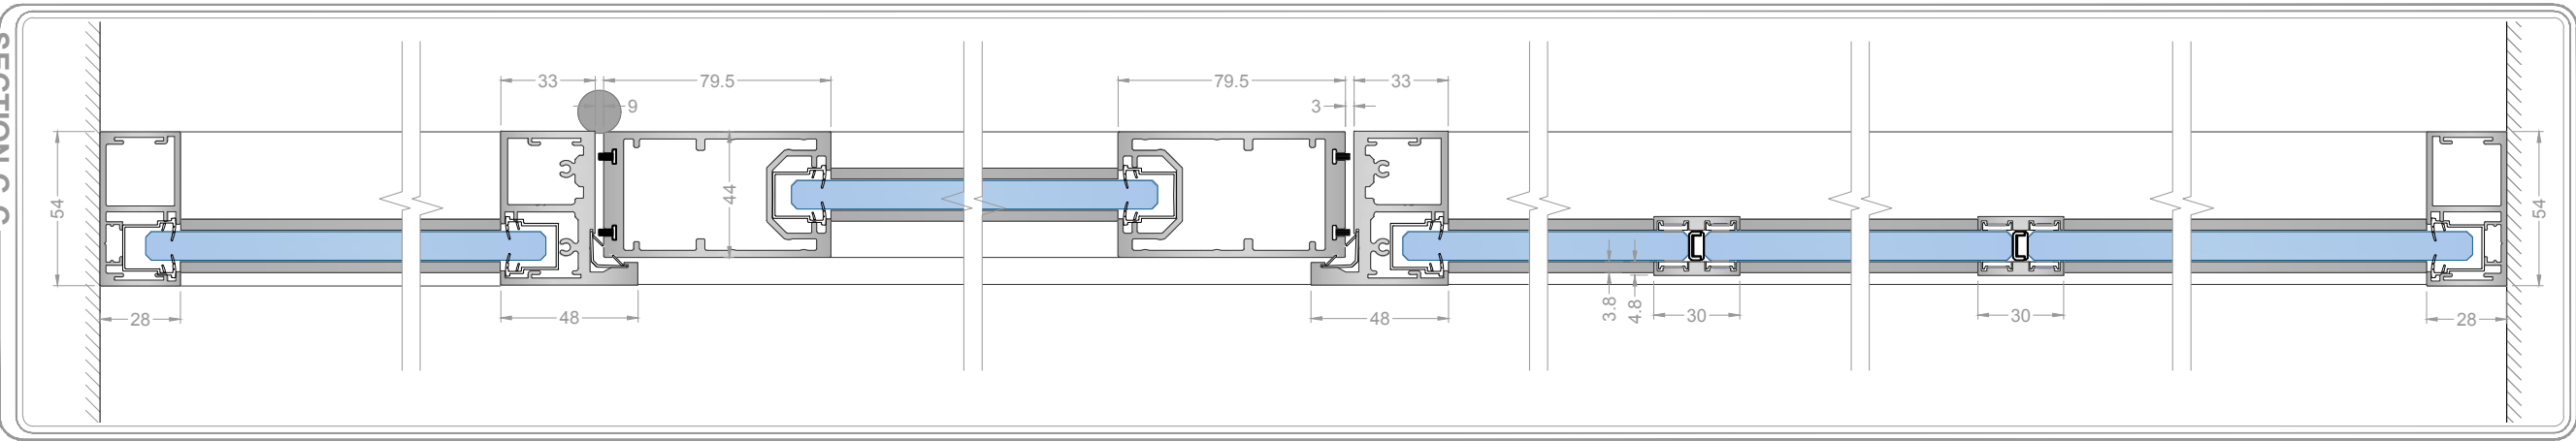

Performance Summary

System Title: Fineline - Clear Single Glazed		
Document No.	Description	Rw
FSG-ASP2	12mm Toughened Glass	36 dB
FSG-AP3	12.8mm Acoustic Safety Glass	40 dB
CGD-AP10	Contempo 12mm Toughened Glass Door	36 dB
CGD-AP1	Contempo 12.8mm Acoustic Safety Glass Door	40 dB

Drawing Title Banded Fineline Single Glazed Partition & Deflection
Scale @ A3
1:3
S.BM
20/03/17
Rev. 03
BND-FLSGDF-FM

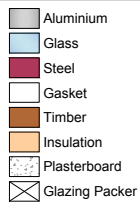

Do not scale this drawing (printed or electronic versions)
This drawing is copyright
Observations and/or annotations within this drawing, between it and information given elsewhere, must be reported immediately to this office for clarification before proceeding.
All works to be carried out in accordance with the latest British Standards/Codes of Practice unless specifically directed otherwise in the specification.
Responsibility for the reproduction of this drawing in paper form, or if required in electronic format, lies with the recipient to check that all information has been replicated in full and to correct when compared to the original paper or electronic image.
Graphical representations of details on this drawing have been simplified for clarity and are approximate only. Please refer to Specifications and/or details for actual sizes.

