
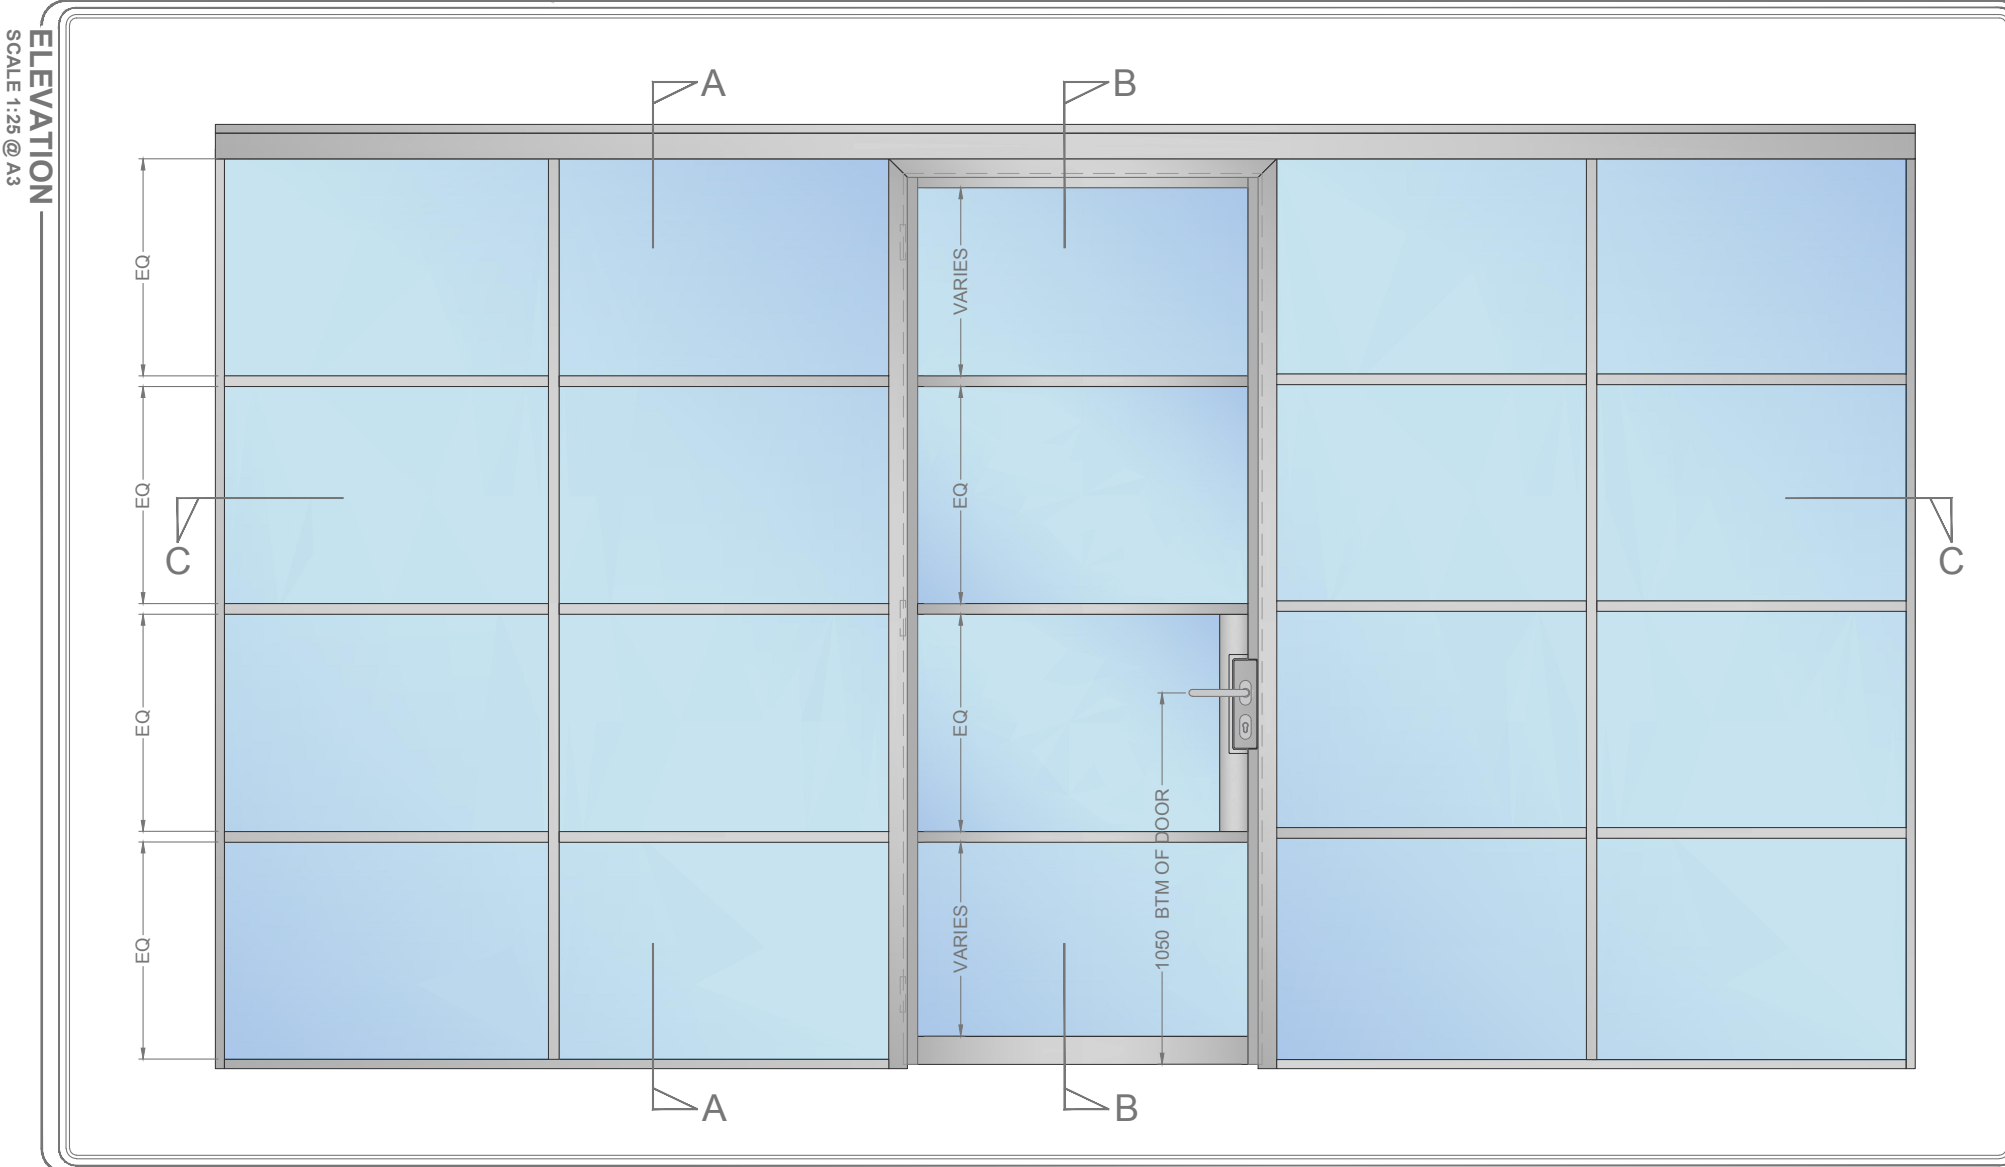
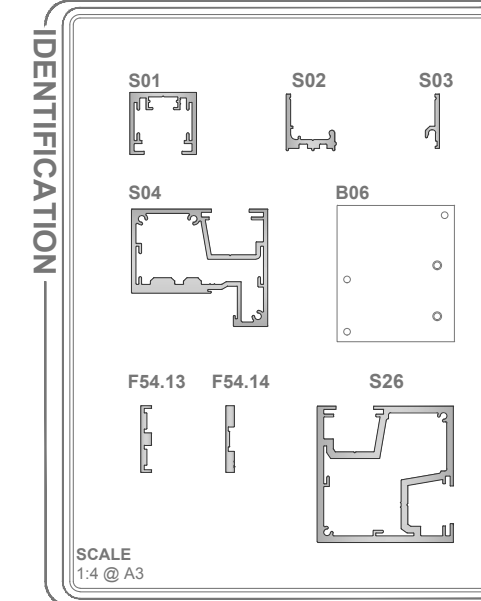



ELEVATION
SCALE 1:25 @ A3

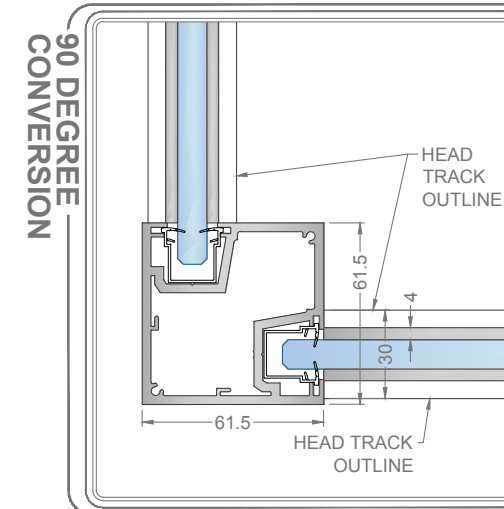


IDENTIFICATION

-90 DEGREE —
CONVERSION


SECTION A-A

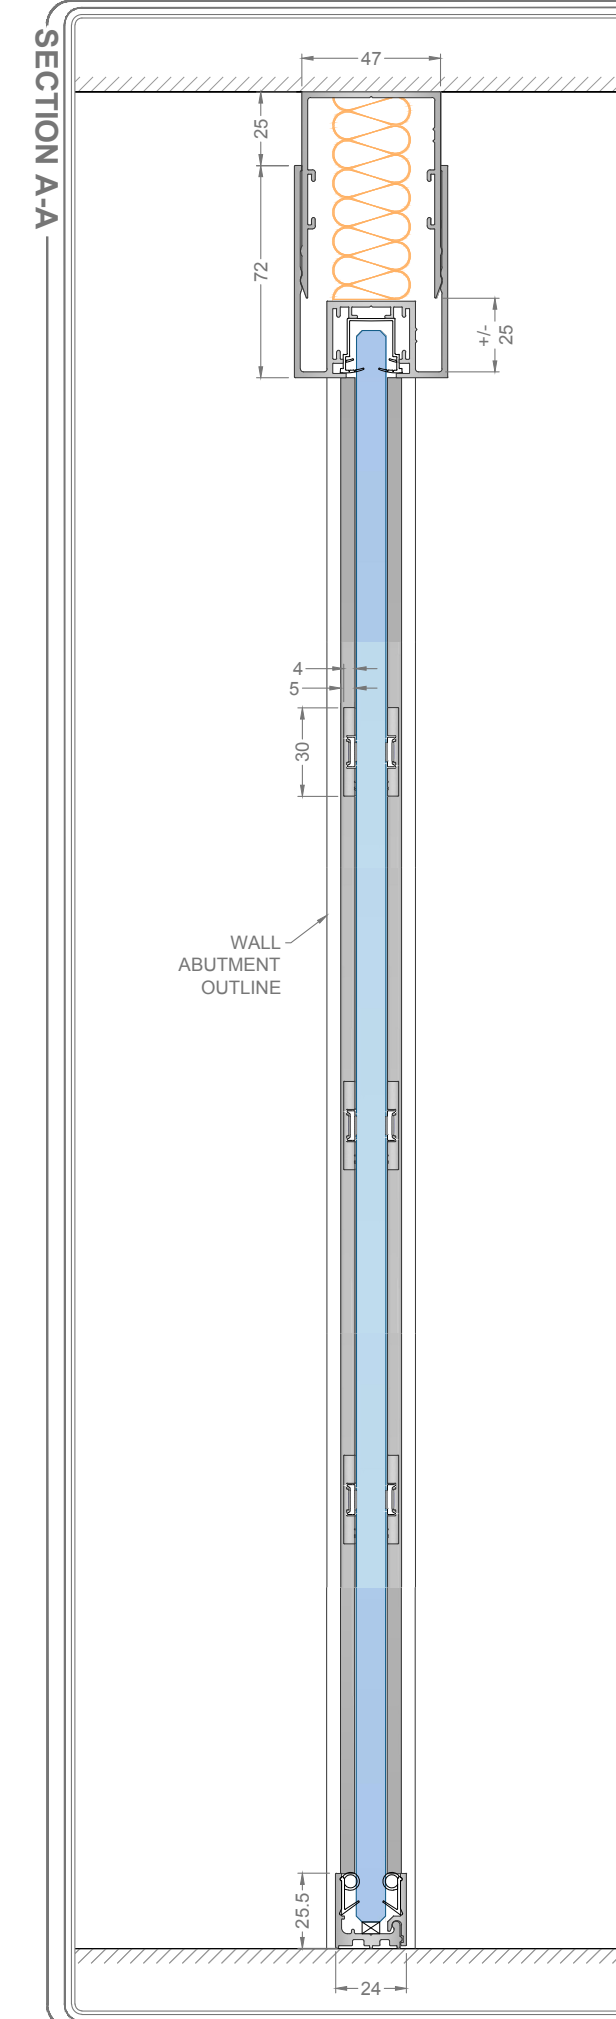

SECTION B-B

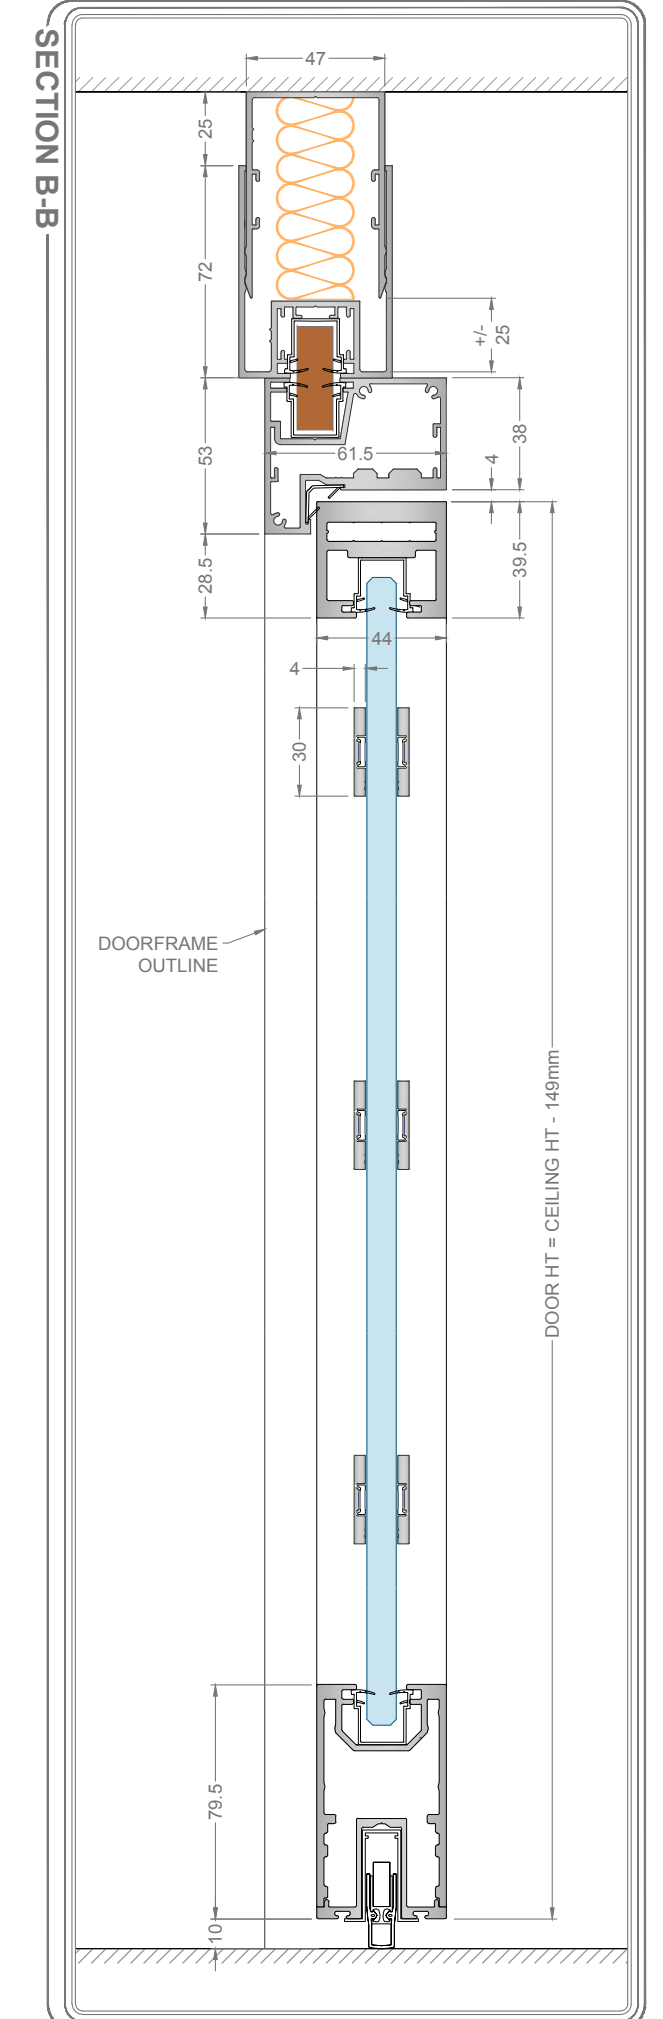

SECTION C-C

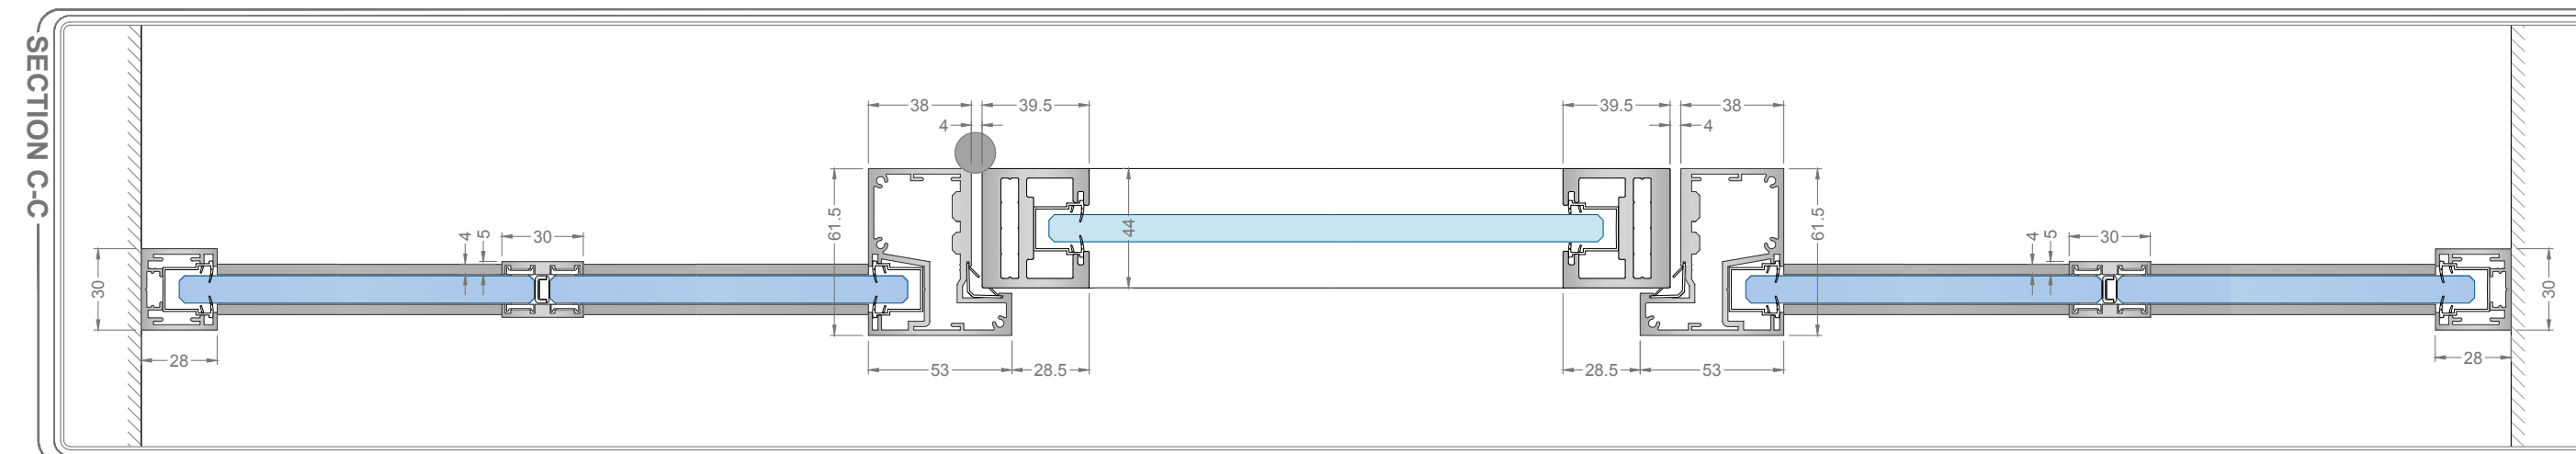

Performance Summary-

System Title: Frequency Single Glazed with Deflection Head		
Document No.	Description	Rw
CSG-AP2	12mm Toughened Glass	36 dB
CSG-AP3	12.8mm Acoustic Safety Glass	40 dB
CLGD-AP1	Contempo Light 12mm Toughened Glass Door	38 dB
CLGD-AP2	Contempo Light 12.8mm Acoustic Safety Glass Door	41 dB