




ELEVATION
SCALE 1:25 @ A3

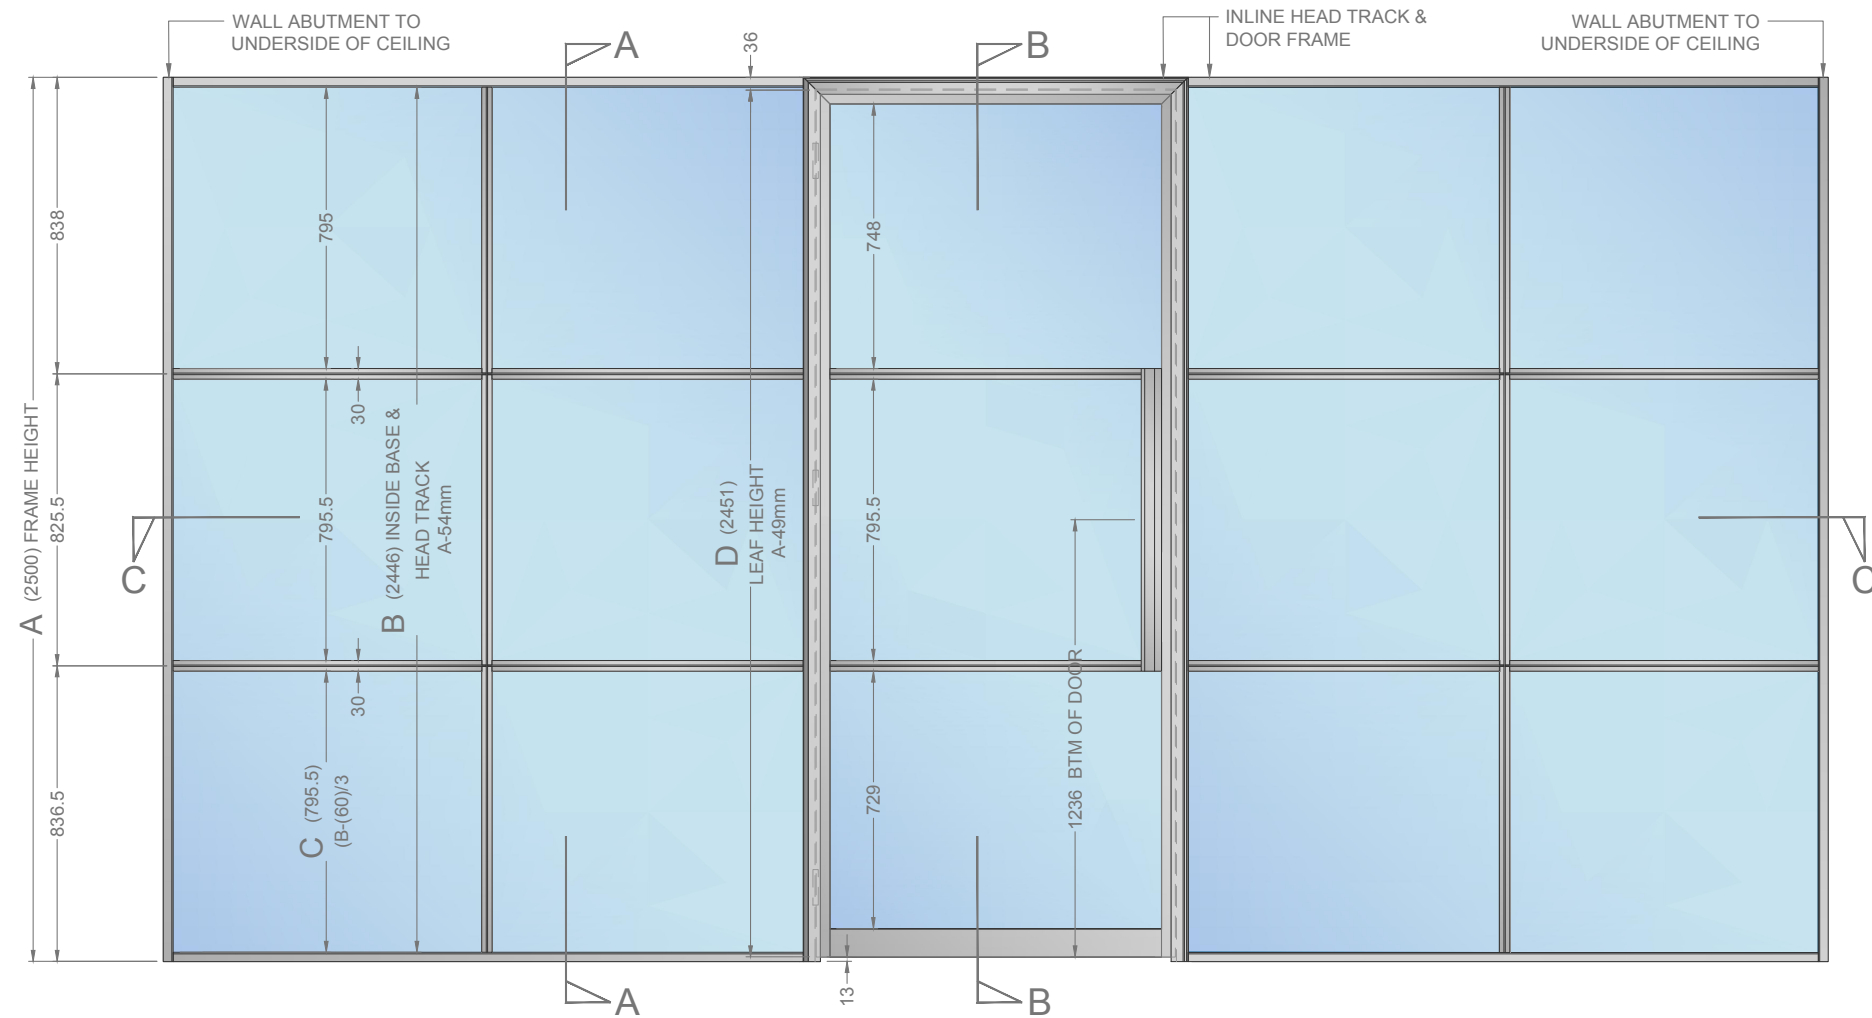


IDENTIFICATION

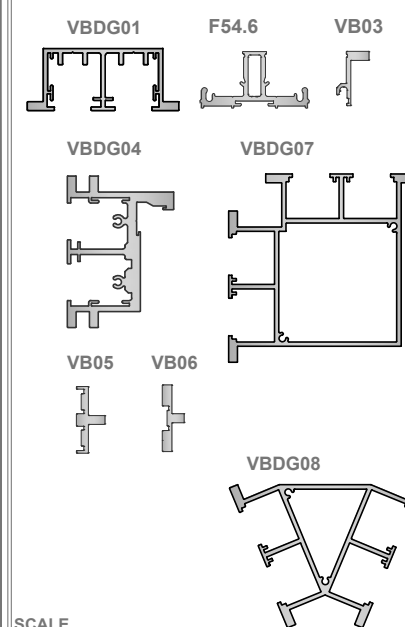


SECTION A-A

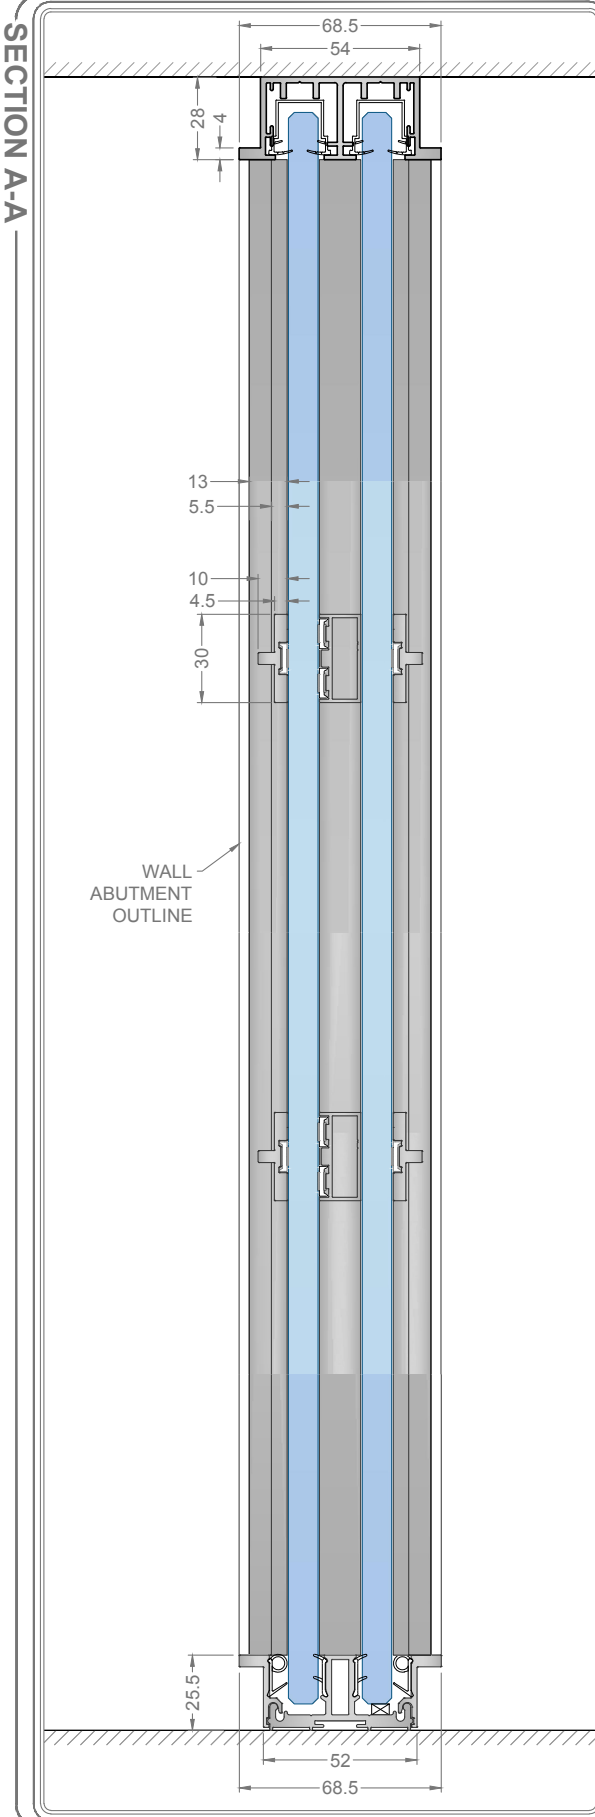


SECTION B-B

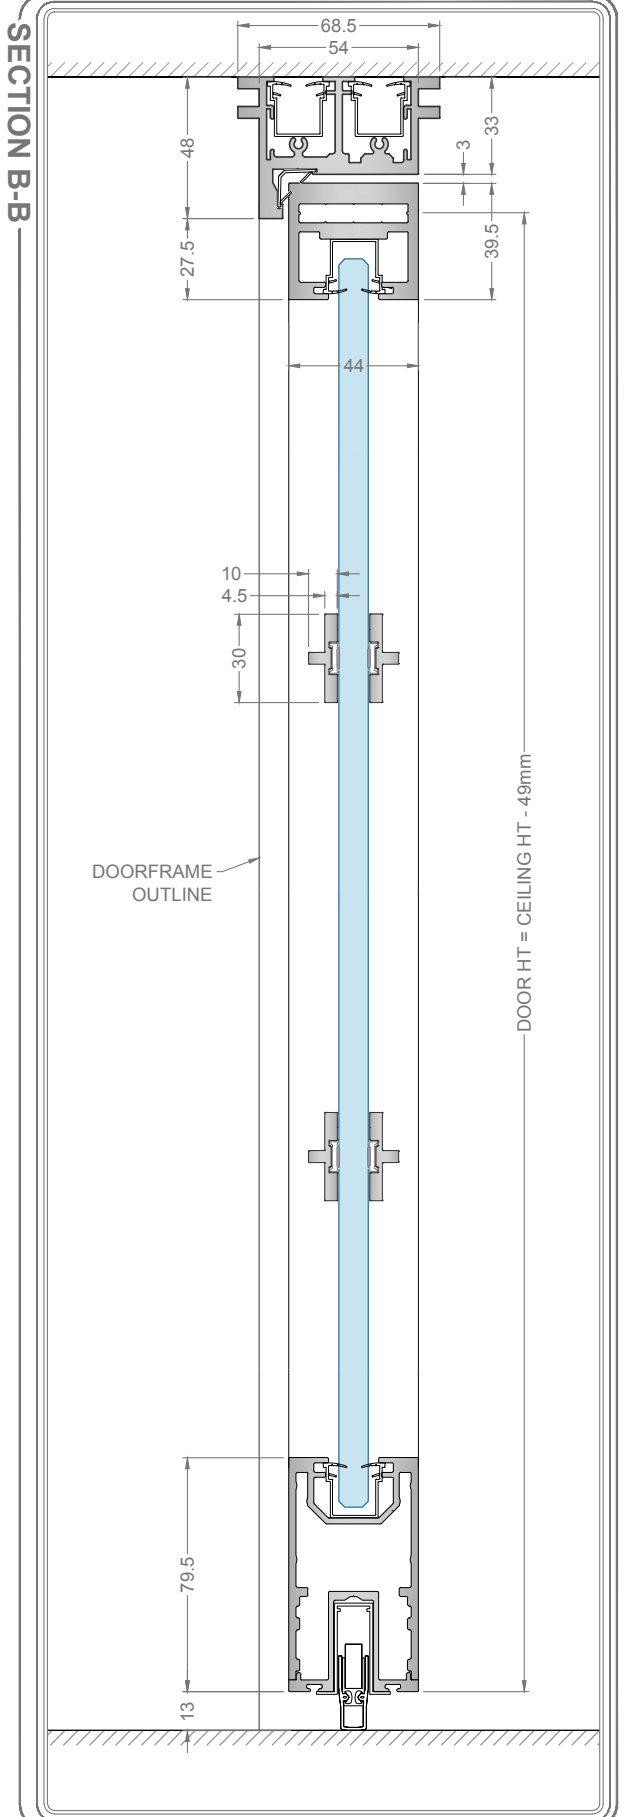

SECTION C-C

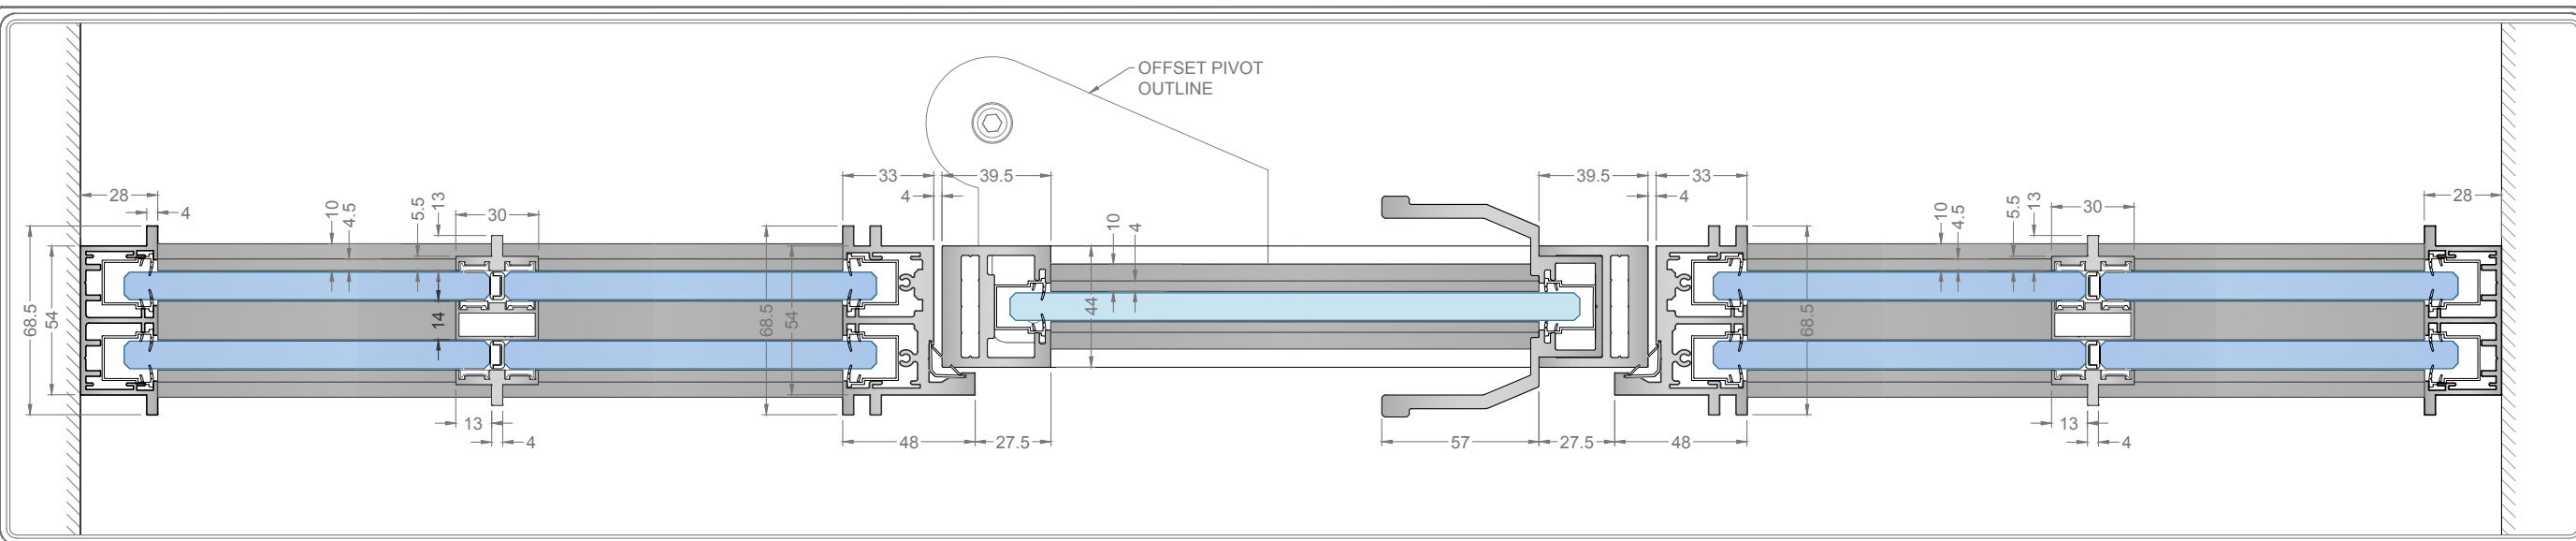

TRIM MACHINING NTS

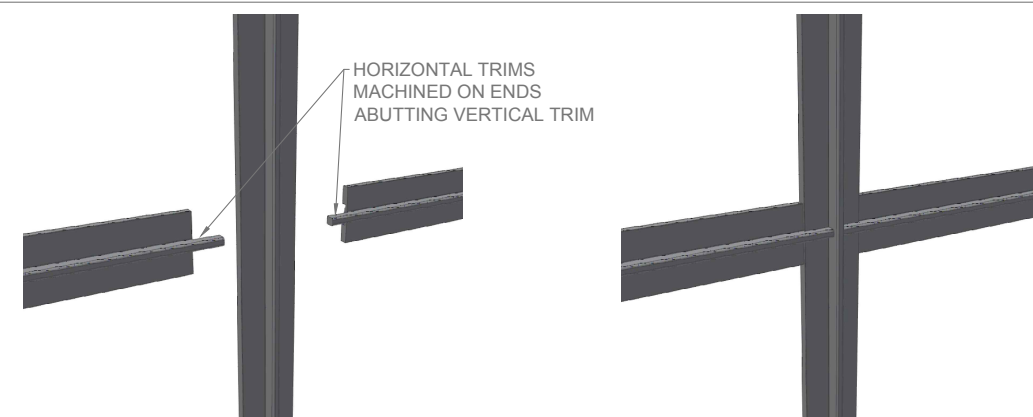

Performance Summary-

System Title: Fusion Victorian - Double Glazed		
Document No.	Description	Rw
FDG-AP1	12.8 & 12.8mm Acoustic Safety Glass	46 dB
CLDG-AP2	Contempo Light 12.8mm Acoustic Safety Glass Door	41 dB
CGD-AP1	Contempo 12.8mm Acoustic Safety Glass Door	40 dB