



TECH PANEL

ELEVATION

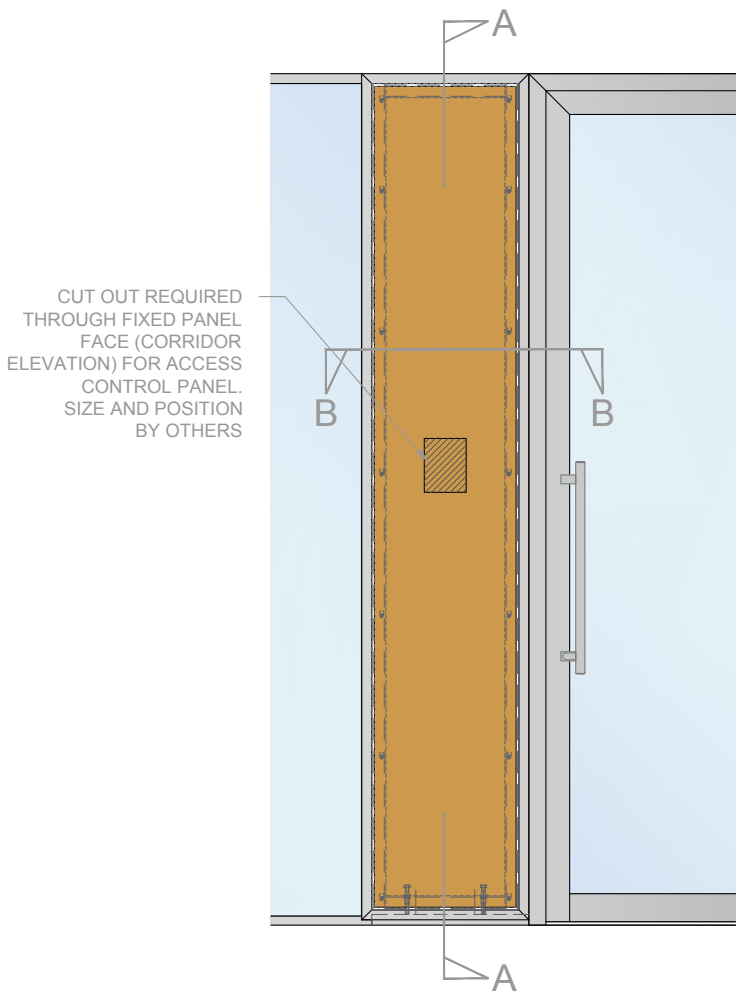


HEAD & BASE

SINGLE GLAZED

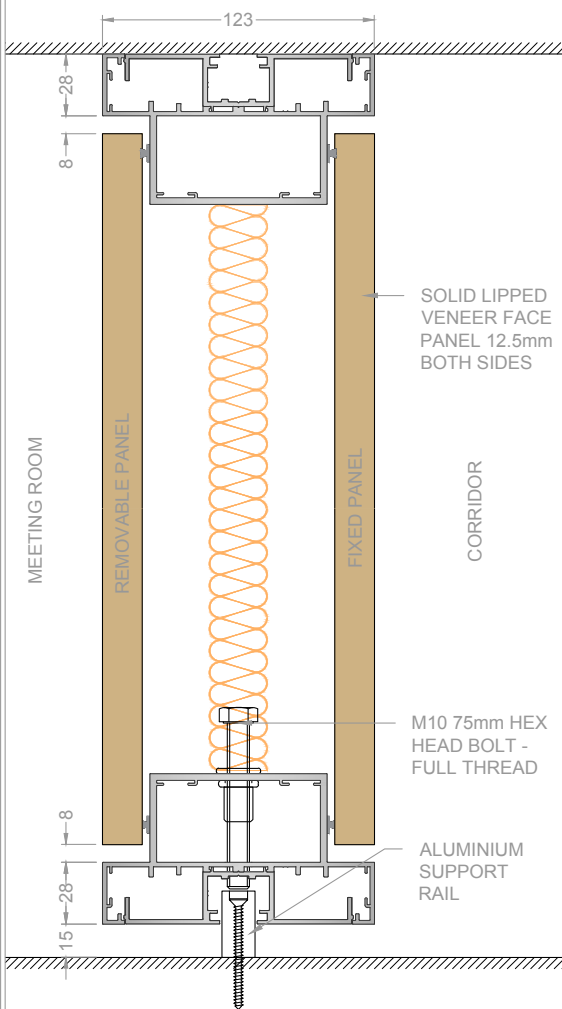


SECTION B-B

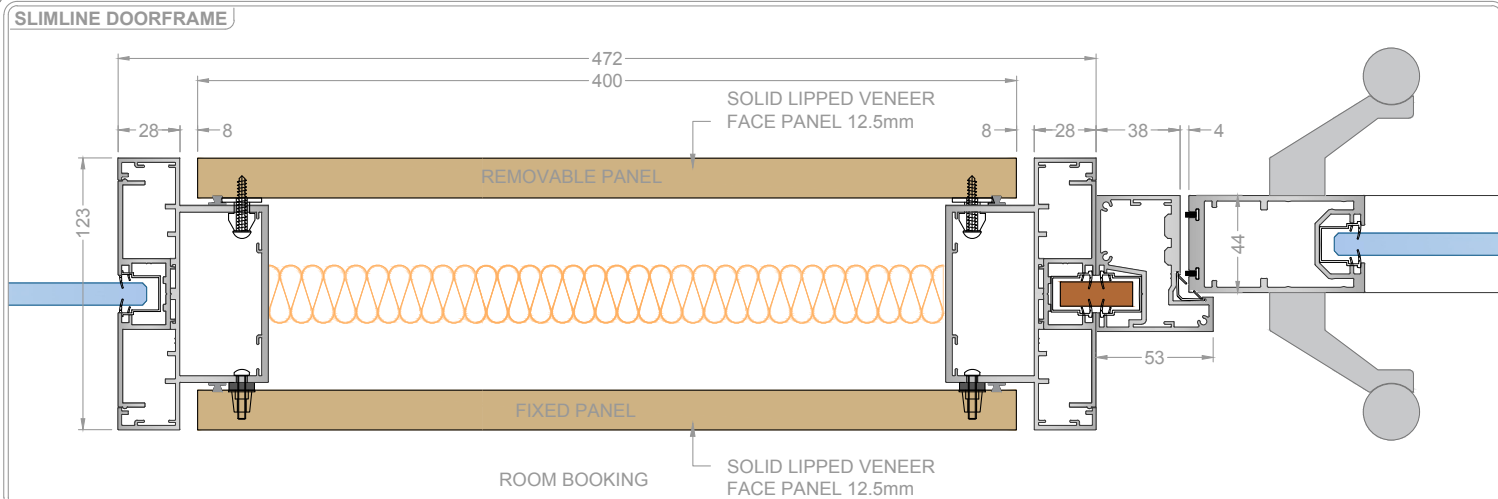


HORIZONTAL JAMB


TIMBER DOORFRAME

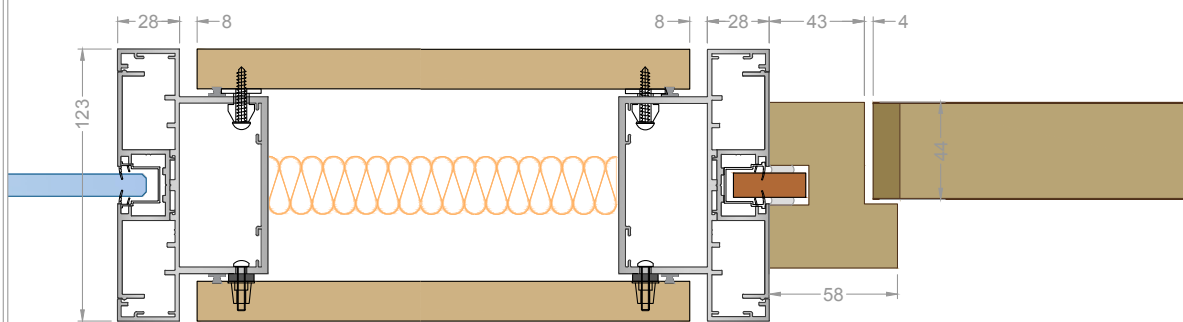


FUSION 75 DOORFRAME

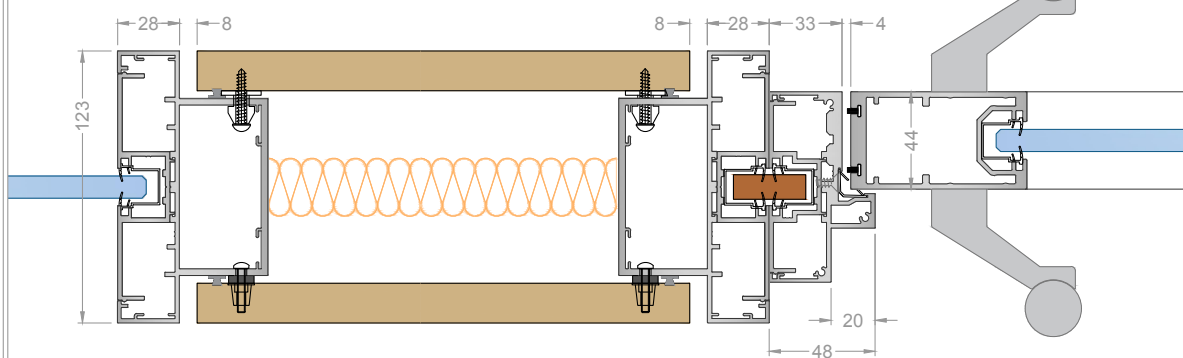


FUSION 100 DOORFRAME

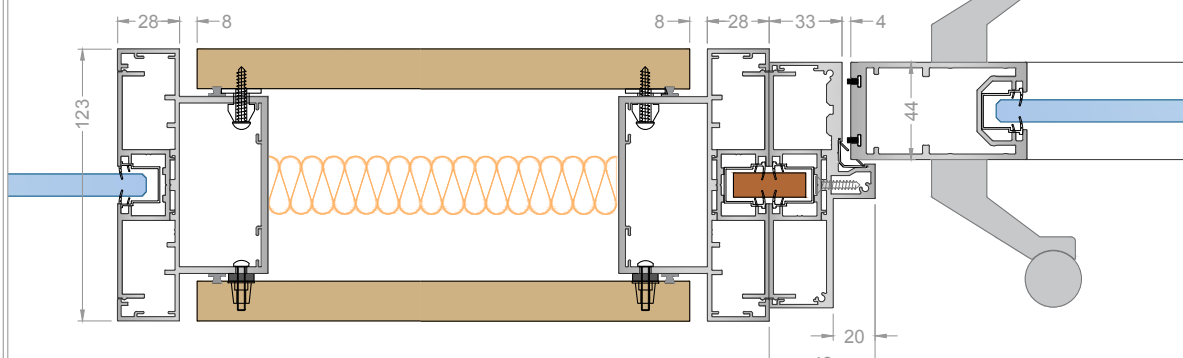

FINELINE DOORFRAME

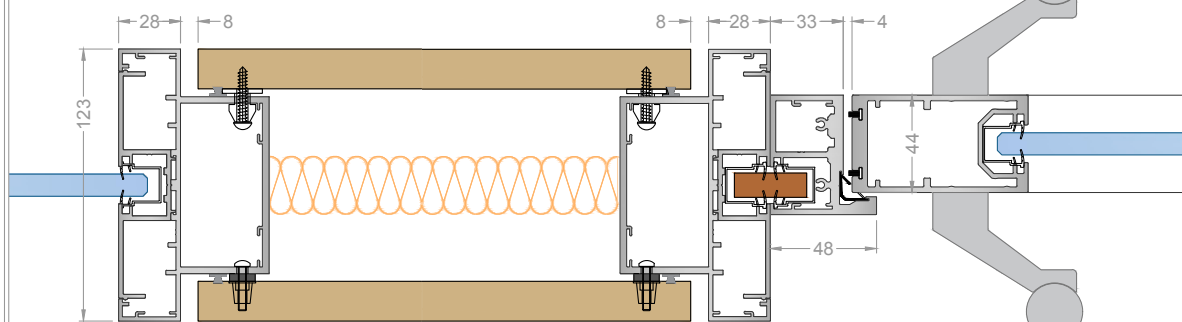

FUSION 10 - 75mm DOORFRAME

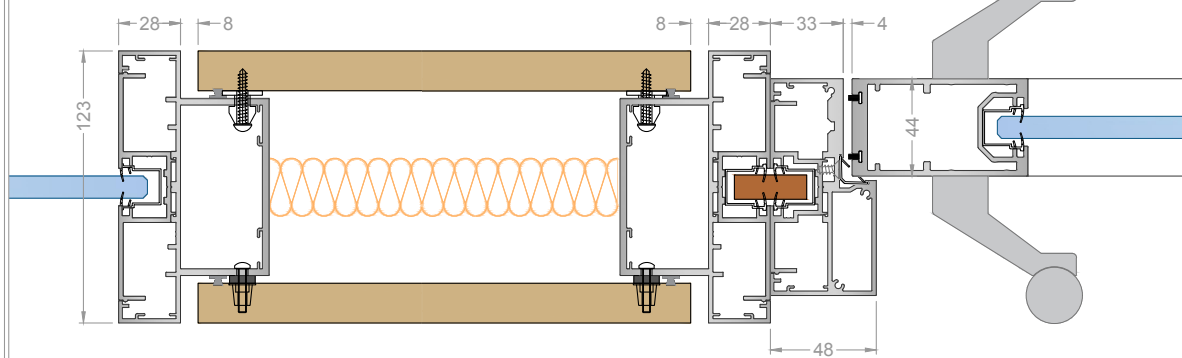

FUSION 10 - 100mm DOORFRAME

